

BUILDING 1 SUMMARY:
 BUILDING: 1,139,840 SF
 BUILDING SIZE: 1,768' X 650'
 CLEAR HEIGHT: 40'-0"
 DOCK POSITIONS: 162 POSITIONS
 TRAILER POSITIONS: 385 POSITIONS
 PARKING SPACES: 1,186 SPACES (509+677)

JOB NO : SJ2361
 PA : BJC
 DATE : 04.05.2021

REVISIONS Δ

SHEET NUMBER
A1.0

SILVER CITY INDUSTRIAL PARK
PORTMAN HOLDINGS
 GALLERIA MALL DRIVE
 TAUNTON, MA 02780


ARCHITECT
GMA
 ARCHITECTS
 3110 WOODCREEK DRIVE
 DOWNERS GROVE, IL 60515
 (P) 312-351-2726 (F) 312-351-2727
 WWW.GMA-ARCHITECTS.COM

DESIGN BUILDER
ARCO
 NATIONAL CONSTRUCTION
 30 SPEN STREET, SUITE 300
 FRAMINGHAM, MA 01701
 (P) 508-217-3131 (F) 514-483-7114
 WWW.ARCONATIONAL.COM

CONSULTING ENGINEERS
 CIVIL: _____
 ADDRESS: _____
 CITY/STATE/ZIP: _____
 CONTACT INFO: _____
 STRUCTURAL: _____
 ADDRESS: _____
 CITY/STATE/ZIP: _____
 CONTACT INFO: _____
 MECHANICAL: _____
 ADDRESS: _____
 CITY/STATE/ZIP: _____
 CONTACT INFO: _____

ELECTRICAL: _____
 NAME: _____
 ADDRESS: _____
 CITY/STATE/ZIP: _____
 CONTACT INFO: _____
 PLUMBING: _____
 ADDRESS: _____
 CITY/STATE/ZIP: _____
 CONTACT INFO: _____
 FIRE PROTECTION: _____
 NAME: _____
 ADDRESS: _____
 CITY/STATE/ZIP: _____
 CONTACT INFO: _____

THIS DESIGN AND THESE DRAWINGS ARE THE PROPERTY OF GMA ARCHITECTS, INC. NO PART OF THIS DESIGN OR THESE DRAWINGS SHOULD BE REPRODUCED WITHOUT WRITTEN PERMISSION FROM GMA ARCHITECTS, INC.

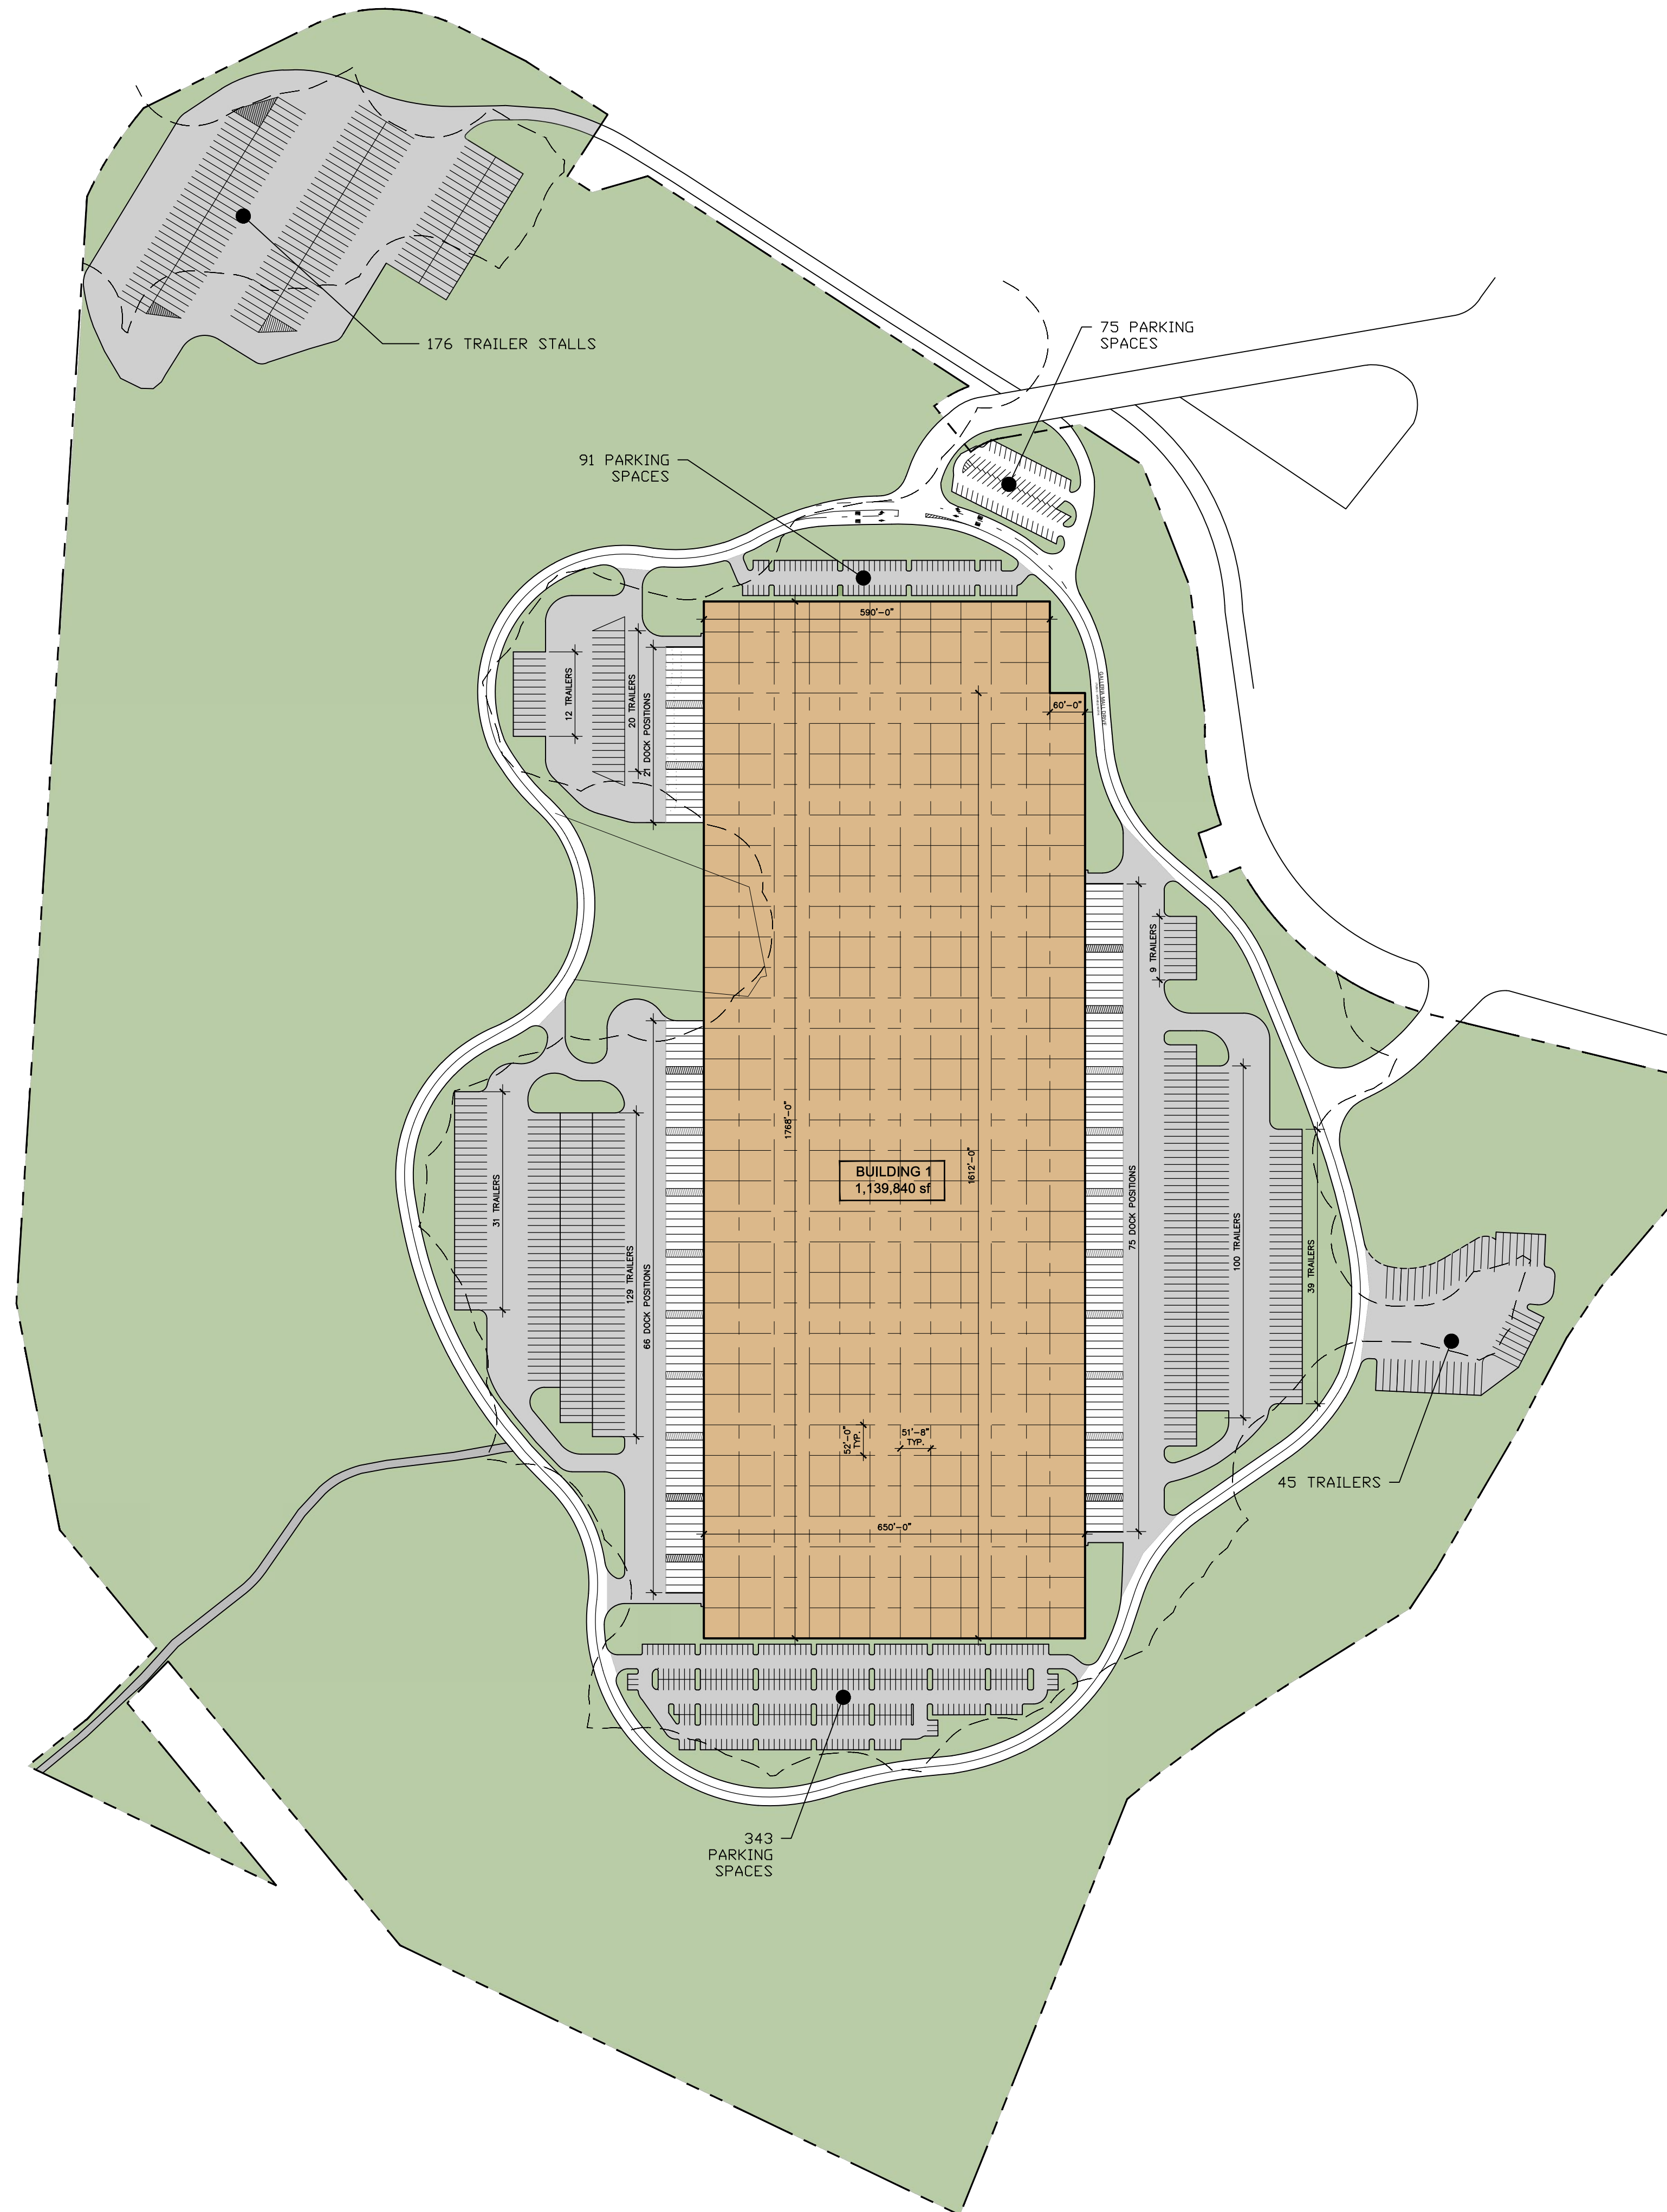

BUILDING 1 SUMMARY:
 BUILDING: 1,139,840 SF
 BUILDING SIZE: 1,768' X 650'
 CLEAR HEIGHT: 40'-0"
 DOCK POSITIONS: 162 POSITIONS
 TRAILER POSITIONS: 561 POSITIONS
 PARKING SPACES: 509 SPACES

SILVER CITY INDUSTRIAL PARK
PORTMAN HOLDINGS
 GALLERIA MALL DRIVE
 TAUNTON, MA 02780

GMA
 ARCHITECTS
 3110 WOODCREEK DRIVE, IL 60515
 DOWNERS GROVE, IL 60515
 (P) 312-351-2726 (F) 312-351-2727
 WWW.GMA-ARCHITECTS.COM

ARCO
 NATIONAL CONSTRUCTION
 30 SPEN STREET, SUITE 300
 FRAMINGHAM, MA 01701
 (P) 508-217-3131 (F) 314-483-7114
 WWW.ARCONATIONAL.COM

DESIGN BUILDER CONSULTING ENGINEERS
 CIVIL: NAME, ADDRESS, CITY/STATE/ZIP, CONTACT INFO
 STRUCTURAL: NAME, ADDRESS, CITY/STATE/ZIP, CONTACT INFO
 MECHANICAL: NAME, ADDRESS, CITY/STATE/ZIP, CONTACT INFO

ELECTRICAL: NAME, ADDRESS, CITY/STATE/ZIP, CONTACT INFO
PLUMBING: NAME, ADDRESS, CITY/STATE/ZIP, CONTACT INFO
FIRE PROTECTION: NAME, ADDRESS, CITY/STATE/ZIP, CONTACT INFO

JOB NO : SJ2361
 PA : BJC
 DATE : 04.05.2021

REVISIONS

THIS DESIGN AND THESE DRAWINGS ARE THE PROPERTY OF GMA ARCHITECTS, INC. NO PART OF THIS DESIGN OR THESE DRAWINGS MAY BE REPRODUCED OR TRANSMITTED IN ANY FORM OR BY ANY MEANS, ELECTRONIC OR MECHANICAL, WITHOUT PERMISSION FROM GMA ARCHITECTS, INC.

SHEET NUMBER
A1.1